

ESSEX COUNTY COUNCIL

PUBLIC PATH DIVERSION ORDER 2016

FOOTPATH 34 RADWINTER

IN THE DISTRICT OF UTTLESFORD

HIGHWAYS ACT 1980 - SECTION 119

PUBLIC PATH DIVERSION ORDER

**ESSEX COUNTY COUNCIL
HIGHWAYS ACT 1980 – SECTION 119**

PUBLIC PATH DIVERSION ORDER

**FOOTPATH 34 RADWINTER
DISTRICT OF UTTLESFORD**

This Order is made by Essex County Council (“the authority”) under section 119 of the Highways Act 1980 (“the 1980 Act”) because it appears to the authority that in the interest of the owner of the land crossed by the footpath described in paragraph 1 of this order it is expedient that the line of the path should be diverted.

The landowner has agreed to defray any compensation which becomes payable in consequence of the coming into force of this order and any expenses incurred in the order making and bringing the new site of the path into a fit condition for use by the public.

Uttlesford District Council has been consulted and has consented to the making of the order as required by section 120(2) of the 1980 Act.

BY THIS ORDER:

- 1) The public right of way over the land situated at Thakes Cottage known as Footpath 34 in the District of Uttlesford and shown by a bold continuous black line on the Plan numbered RAD 34B contained in this order and described in Part 1 of the Schedule to this order shall be stopped up after 35 days from the date of confirmation of this order
- 2) There shall at the end of 28 days from the date of confirmation of this order be a public footpath over land situated at Thakes Cottage, Radwinter End known as Footpath 34 in the District of Uttlesford as described in Part 2 of the Schedule and shown by a bold broken black line on the Plan numbered RAD 34B contained in this order.

Plan No. RAD 34 B

Diversion of Footpath 34 Radwinter



Route to Close A-B-D 

New Route A- C-D 

Unaffected 

Definitive Map Sheet TL 53 NW

Scale 1:750 at A4

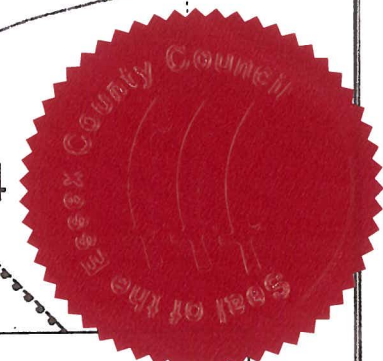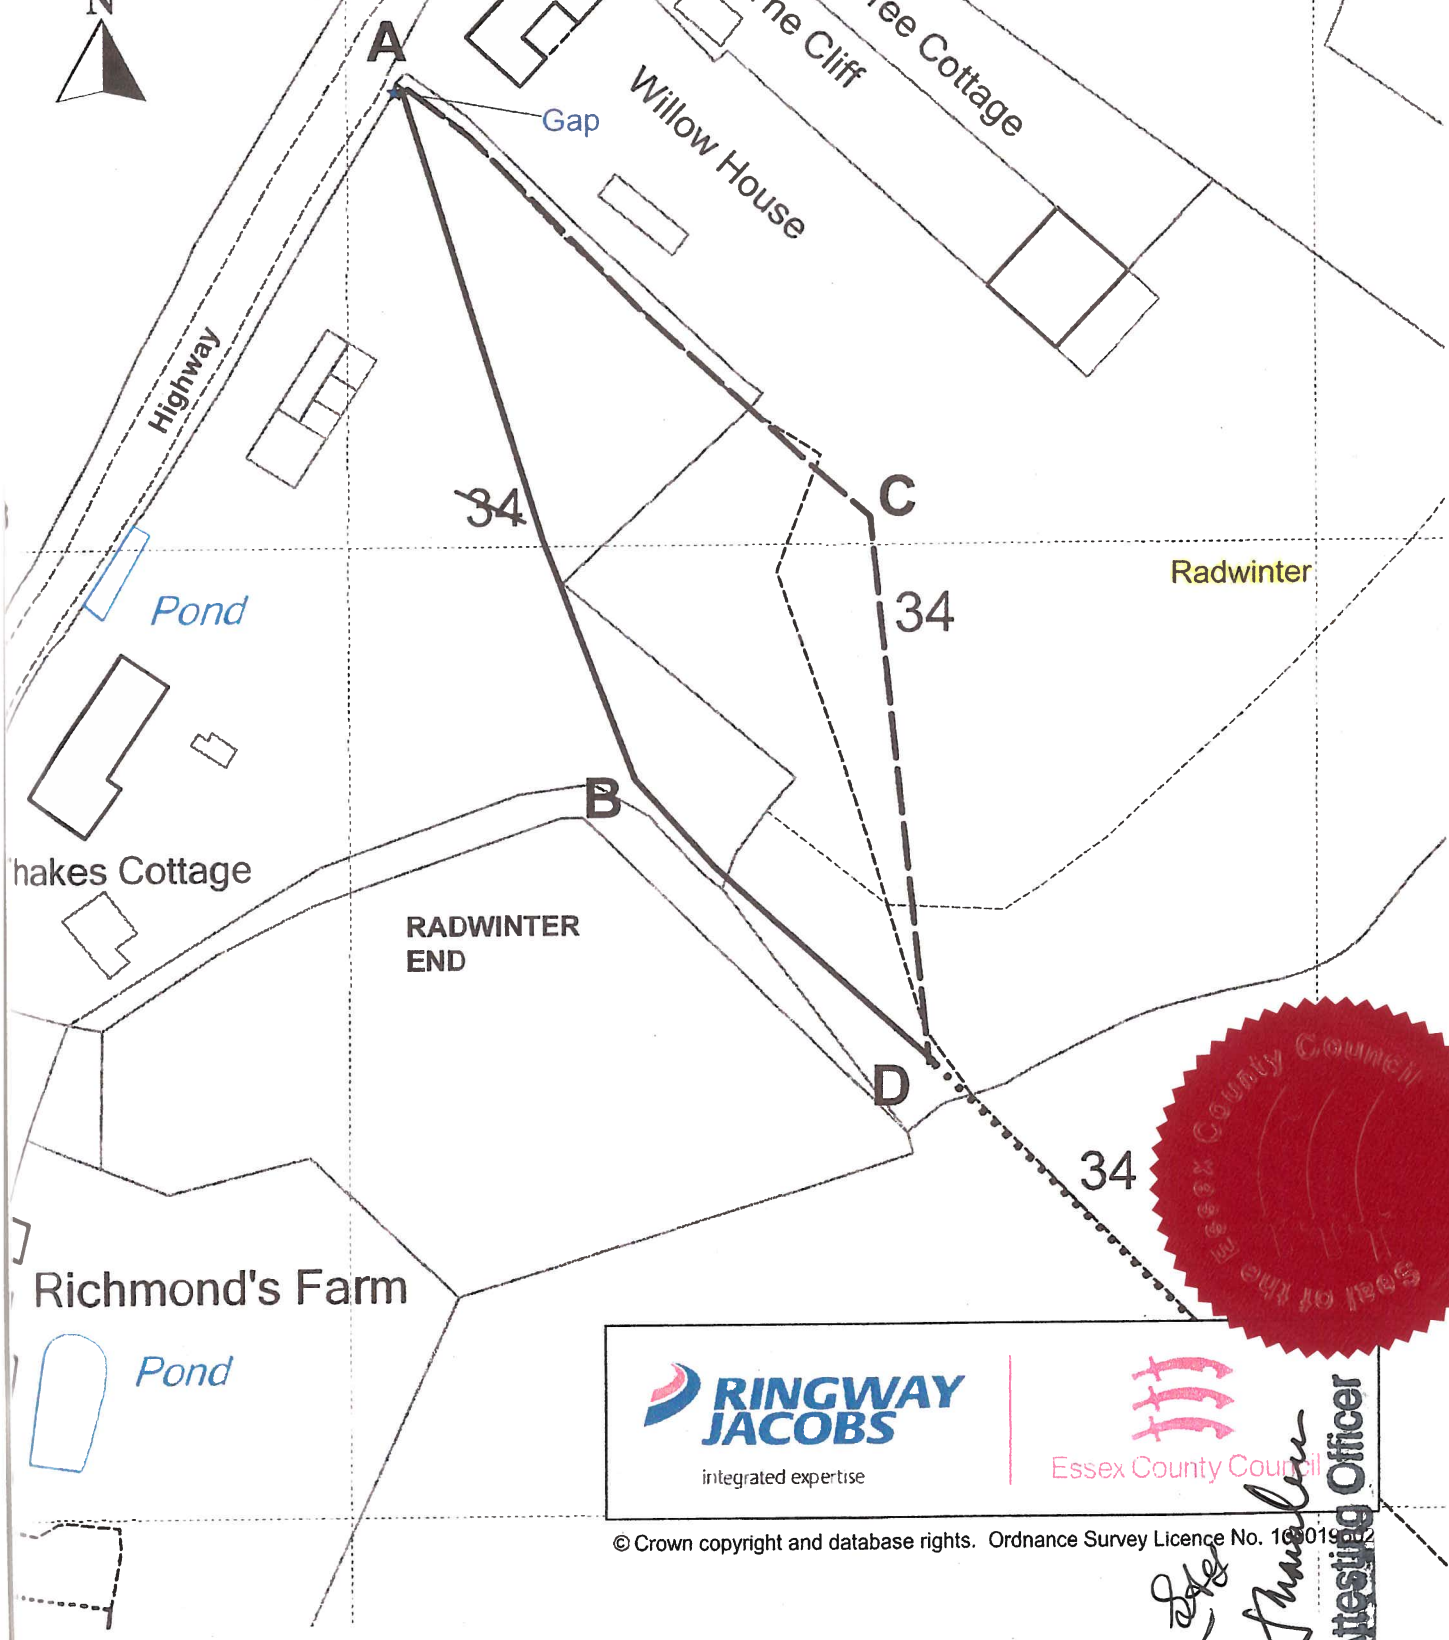

[Signature]
Attesting Officer

SCHEDULE

(PART 1)

DESCRIPTION OF SITE OF EXISTING PATHS OR WAYS

A part length of Footpath 34 of unknown width shown by a bold continuous black line on the Order Plan commencing from point **A** at grid reference 56160,23934 on Golden Lane running in a south, south easterly across the garden of Thakes Cottage for a total distance of approximately 75 metres to point **B** at grid reference 56162,23927 and then running in a south easterly direction for a total distance of 41 metres to point **D** at grid reference 56166,23924

(PART 2)

DESCRIPTION OF SITE OF NEW PATHS OR WAYS

A footpath being 2 metres in width shown by a bold broken black line on the Order Plan commencing at the aforementioned point **A** at grid reference 56160,23934 running in a south easterly direction for a distance of approximately 65 metres to point **C** at grid reference 56165,23930 then in a south-south easterly direction for a further distance of approximately 56 metres to the aforementioned point **D** where footpath 34 continues unaffected

Given under the Common Seal of Essex County Council this *fourteenth* day of *July* 2016

The common seal of **ESSEX**)
COUNTY COUNCIL was here-)
unto affixed in the presence of:)

Shrubler
Attesting Officer:



Dated: 14 day of July 2016

PUBLIC PATH DIVERSION ORDER

**HIGHWAYS ACT 1980
SECTION 119**

Footpath 34 in the Parish of Radwinter in
the District of Uttlesford

Angela Hutchings
Interim Director for Essex Legal Services
Seax House
Victoria Road South
Chelmsford
Essex
CM1 1QH

HIGHWAYS ACT 1980 – SECTION 119

PUBLIC PATH DIVERSION ORDER 2016

**FOOTPATH 34 RADWINTER
IN THE PARISH OF RADWINTER
IN THE DISTRICT OF UTTLESFORD**

ESSEX COUNTY COUNCIL in exercise of the powers conferred upon them
in that behalf, hereby confirm the foregoing Order:

THIS ORDER IS HEREBY CONFIRMED AS UNOPPOSED ORDER

The common seal of **ESSEX COUNTY**)
COUNCIL was hereunto affixed on the)
Nineteenth day of *October* 2016)
in the presence of:-)

Attesting Officer



Dated: 19 day of October 2016

PUBLIC PATH DIVERSION ORDER

Footpath 34 in the Parish of Radwinter in the
District of Uttlesford

Angela Hutchings
Interim Director for Essex Legal Services
Essex Legal Services
Seax House
Victoria Road South
Chelmsford
Essex
CM1 1QH